
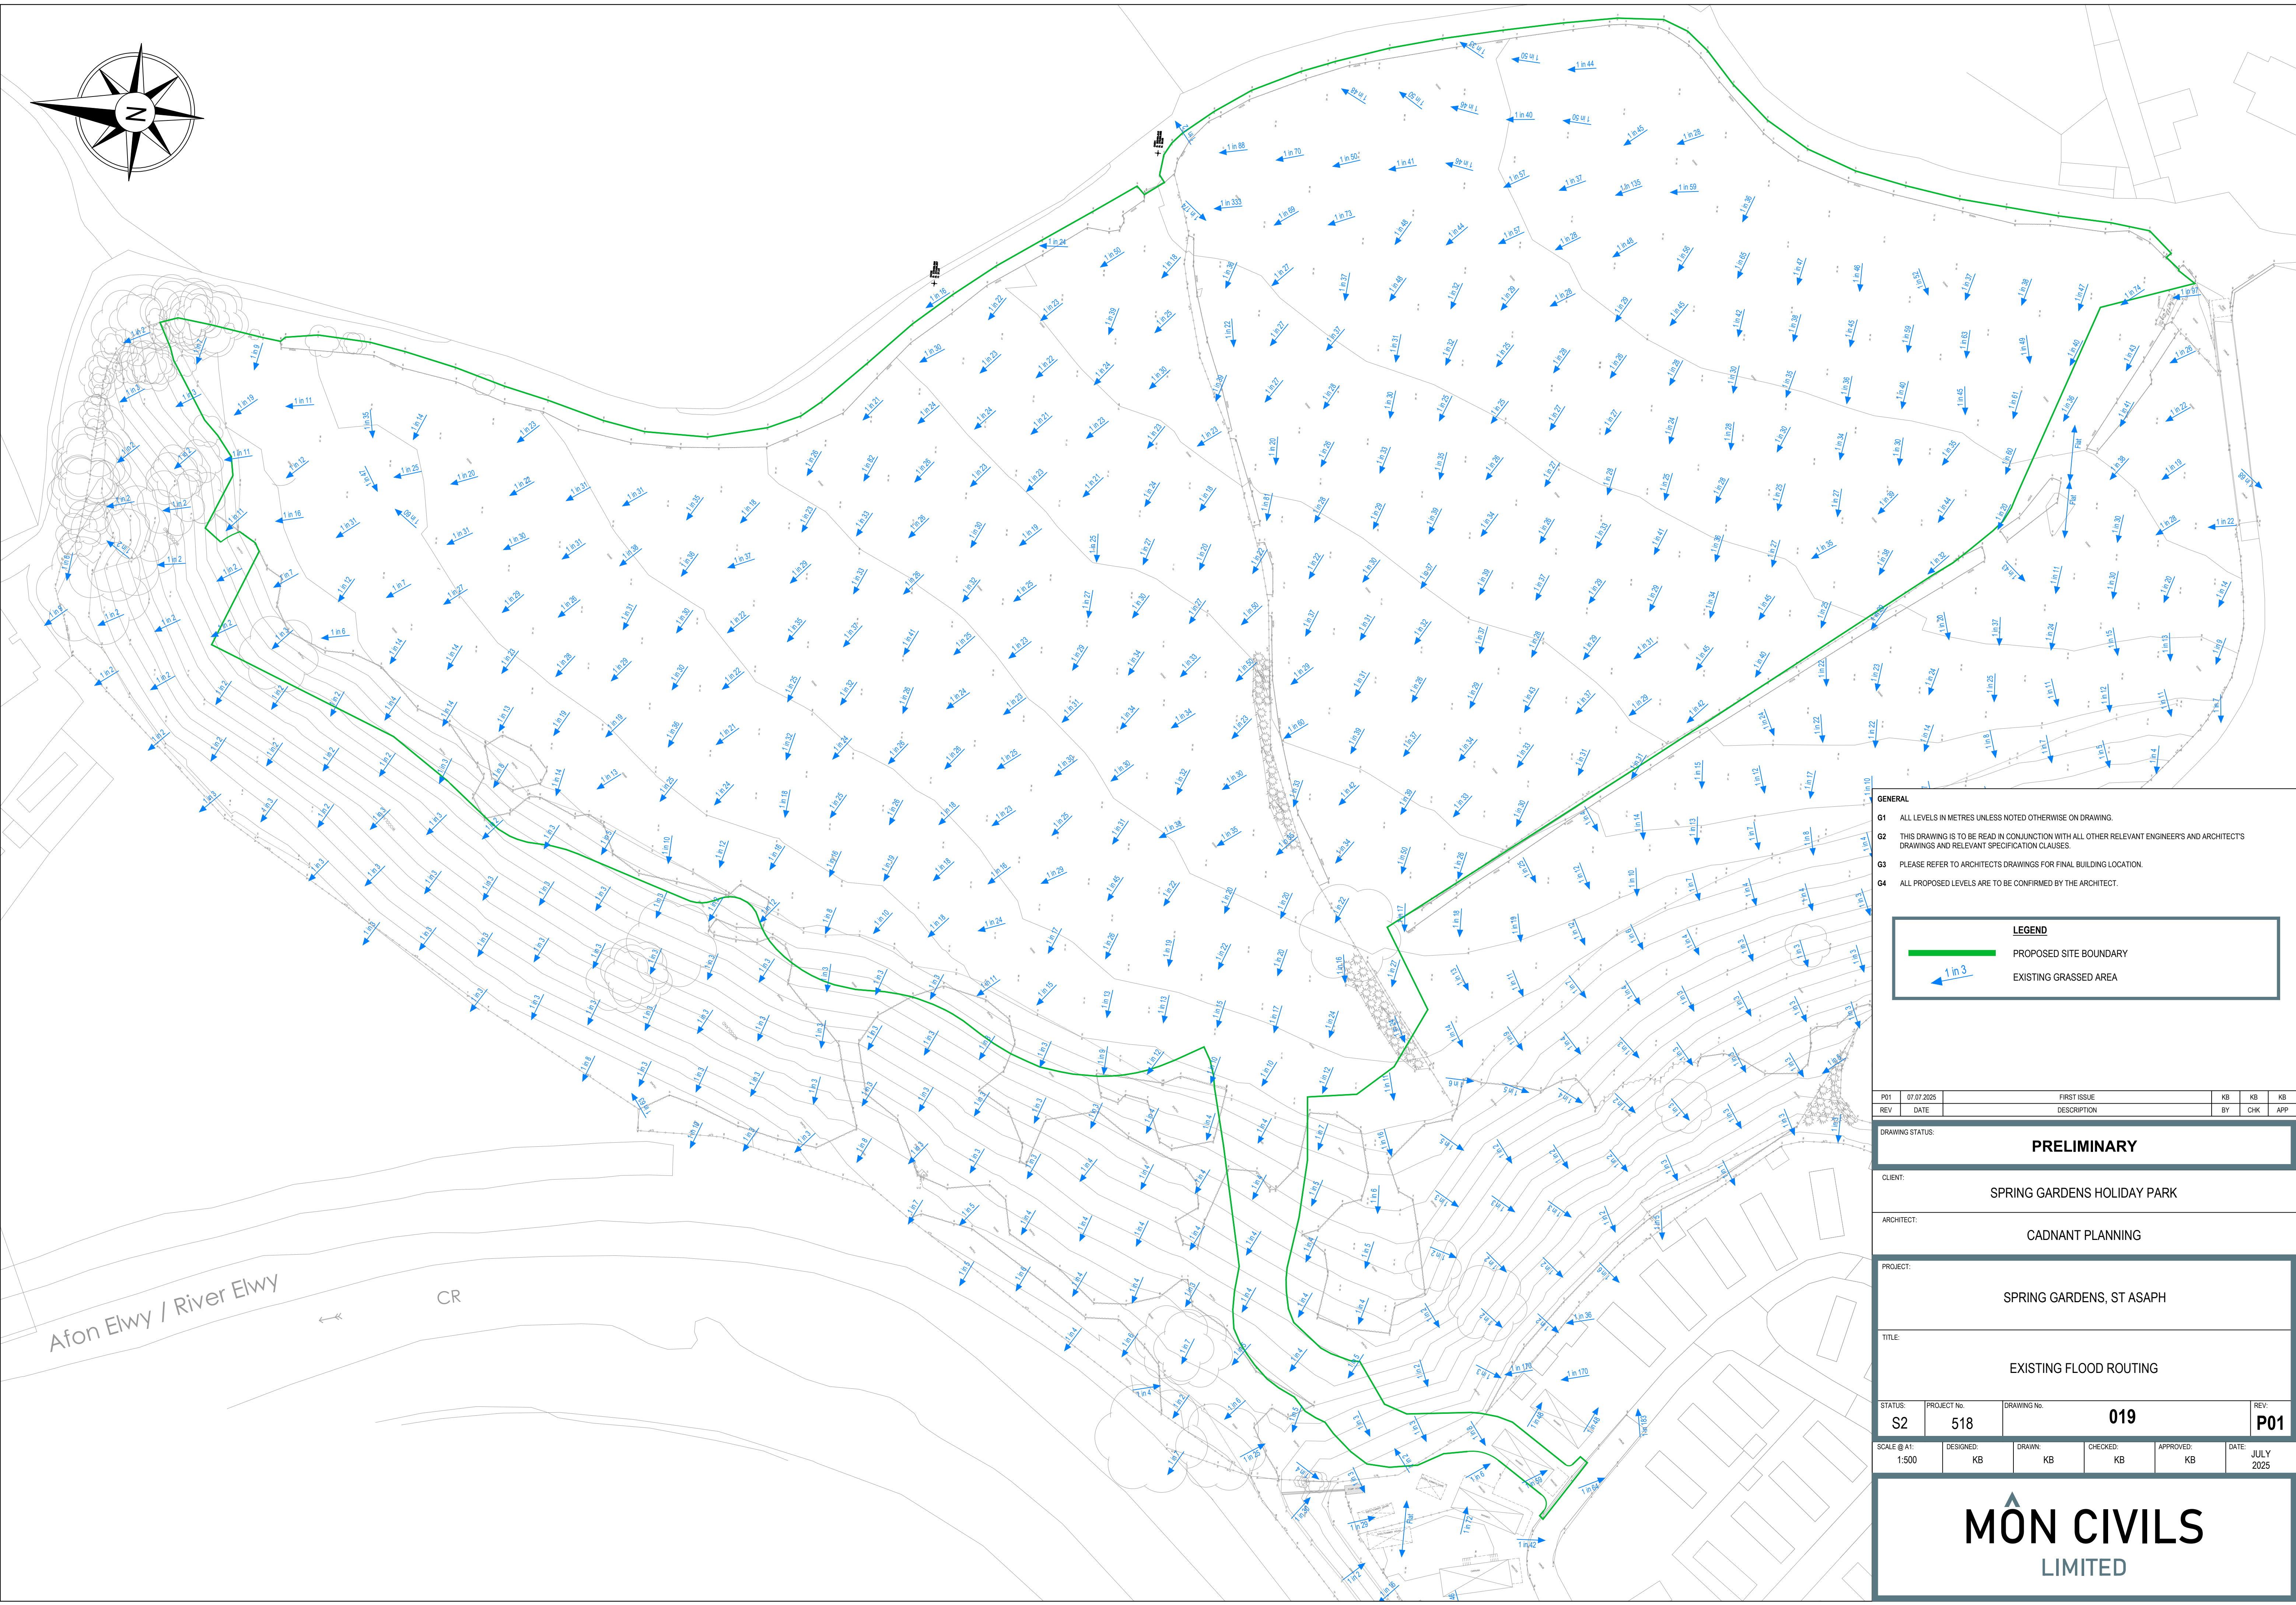


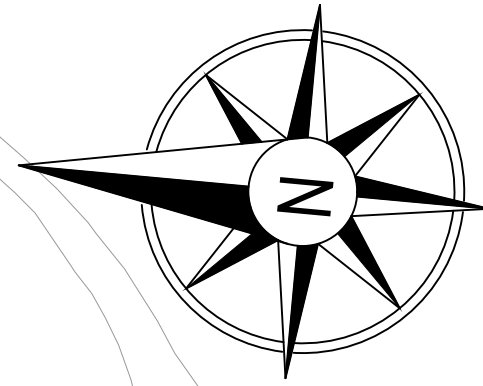

- GENERAL**
- G1 ALL LEVELS IN METRES UNLESS NOTED OTHERWISE ON DRAWING.
 - G2 THIS DRAWING IS TO BE READ IN CONJUNCTION WITH ALL OTHER RELEVANT ENGINEERS AND ARCHITECTS DRAWINGS AND RELEVANT SPECIFICATION CLAUSES.
 - G3 PLEASE REFER TO ARCHITECTS DRAWINGS FOR FINAL BUILDING LOCATION.
 - G4 ALL PROPOSED LEVELS ARE TO BE CONFIRMED BY THE ARCHITECT.

LEGEND

- PROPOSED SITE BOUNDARY
- EXISTING GRASSED AREA

P01	07.07.2025	FIRST ISSUE	KB	KB	KB
REV	DATE	DESCRIPTION	BY	CHK	APP
DRAWING STATUS:					
PRELIMINARY					
CLIENT:					
SPRING GARDENS HOLIDAY PARK					
ARCHITECT:					
CADNANT PLANNING					
PROJECT:					
SPRING GARDENS, ST ASAPH					
TITLE:					
EXISTING FLOOD ROUTING					
STATUS:	PROJECT No.	DRAWING No.	REV:		
S2	518	019	P01		
SCALE @ A1:	DESIGNED:	DRAWN:	CHECKED:	APPROVED:	DATE:
1:500	KB	KB	KB	KB	JULY 2025

MÔN CIVILS
LIMITED