


GENERAL NOTES
 This drawing is copyright and owned by Capita Property and Infrastructure Ltd., and is for use on this site only unless contractually stated otherwise.
DO NOT SCALE this drawing (printed or electronic versions). Contractors must check all dimensions from site. This drawing has been printed to the correct scale if the following accords with real measurements:
 0mm 40mm 80mm
 All other design team elements, where indicated, have been imported from the consultant's drawings and reference should be made to the individual consultant's drawings for exact setting out, size and type of component.
 Discrepancies and / or ambiguities within this drawing, between it and information given elsewhere, must be reported immediately to the architect for clarification before proceeding.
 All works are to be carried out in accordance with the latest British Standards and Codes of Practice unless specifically directed otherwise in the specification.
 Responsibility for the reproduction of this drawing in paper form, or if issued in electronic format, lies with the recipient to check that all information has been replicated in full and is correct when compared to the original paper or electronic image. Graphical representations of equipment on this drawing have been coordinated, but are approximations only. Please refer to the Specifications and / or Details for actual sizes and / or specific contractor construction information.
 This original document is issued for the purpose indicated below and contains information of confidential nature. Further copies and circulation will be strictly in accordance with the confidentiality agreement under the contract. This original must be destroyed or returned to the contractor.

SAFETY, HEALTH AND ENVIRONMENTAL INFORMATION
 Refer to the relevant Construction (Design and Management) documentation where applicable.
 It is assumed that all works on this drawing will be carried out by a competent contractor, working where appropriate to an approved method statement.

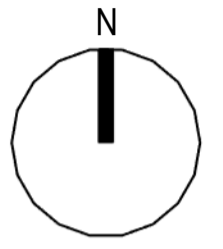

Key

- Demolition
- Retain
- Application Boundary
- Ownership Boundary
- Special Area of Conservation & SSSI

Note:
 Refer to the following drawings for specific demolition works in each area:

Farm Building and Shed 1
 Proposed Demolition Plan WSC-CAP-E1-ZZ-DR-A-040002
 Proposed Demolition Elevations WSC-CAP-E1-ZZ-DR-A-040003

Farm Building and Shed 2
 Proposed Demolition Plan WSC-CAP-E2-ZZ-DR-A-040004
 Proposed Demolition Elevations WSC-CAP-E2-ZZ-DR-A-040005

Pheasantry Building
 Proposed Demolition Plan WSC-CAP-E3-ZZ-DR-A-040006
 Proposed Demolition Elevations WSC-CAP-E3-ZZ-DR-A-040007

P02	Planning PreApplication Issue	04.07.2022
P01	Draft issue for pre planning consultation	27.05.22

Rev Description (CHK'd / App'd) Date
 Status
S2 - Fit for information

Classification
Confidential

Client
Grwp Llandrillo-Menai

Project
Welsh Sheep Centre - Campws Glynllifon

Drawing
Existing Block Plan


Scale @ A1	Drawn	Checked	Approved
As indicated	EC	MB	EC

Project No. Date
CS/098555-39 23.03.2022

Drawing Identifier	level	file type	role	number	revision
WSC-CAP - 00 - ZZ - DR - A - 040001				_rev	P02



www.capitaproperty.co.uk
 Capita Property and Infrastructure Ltd.

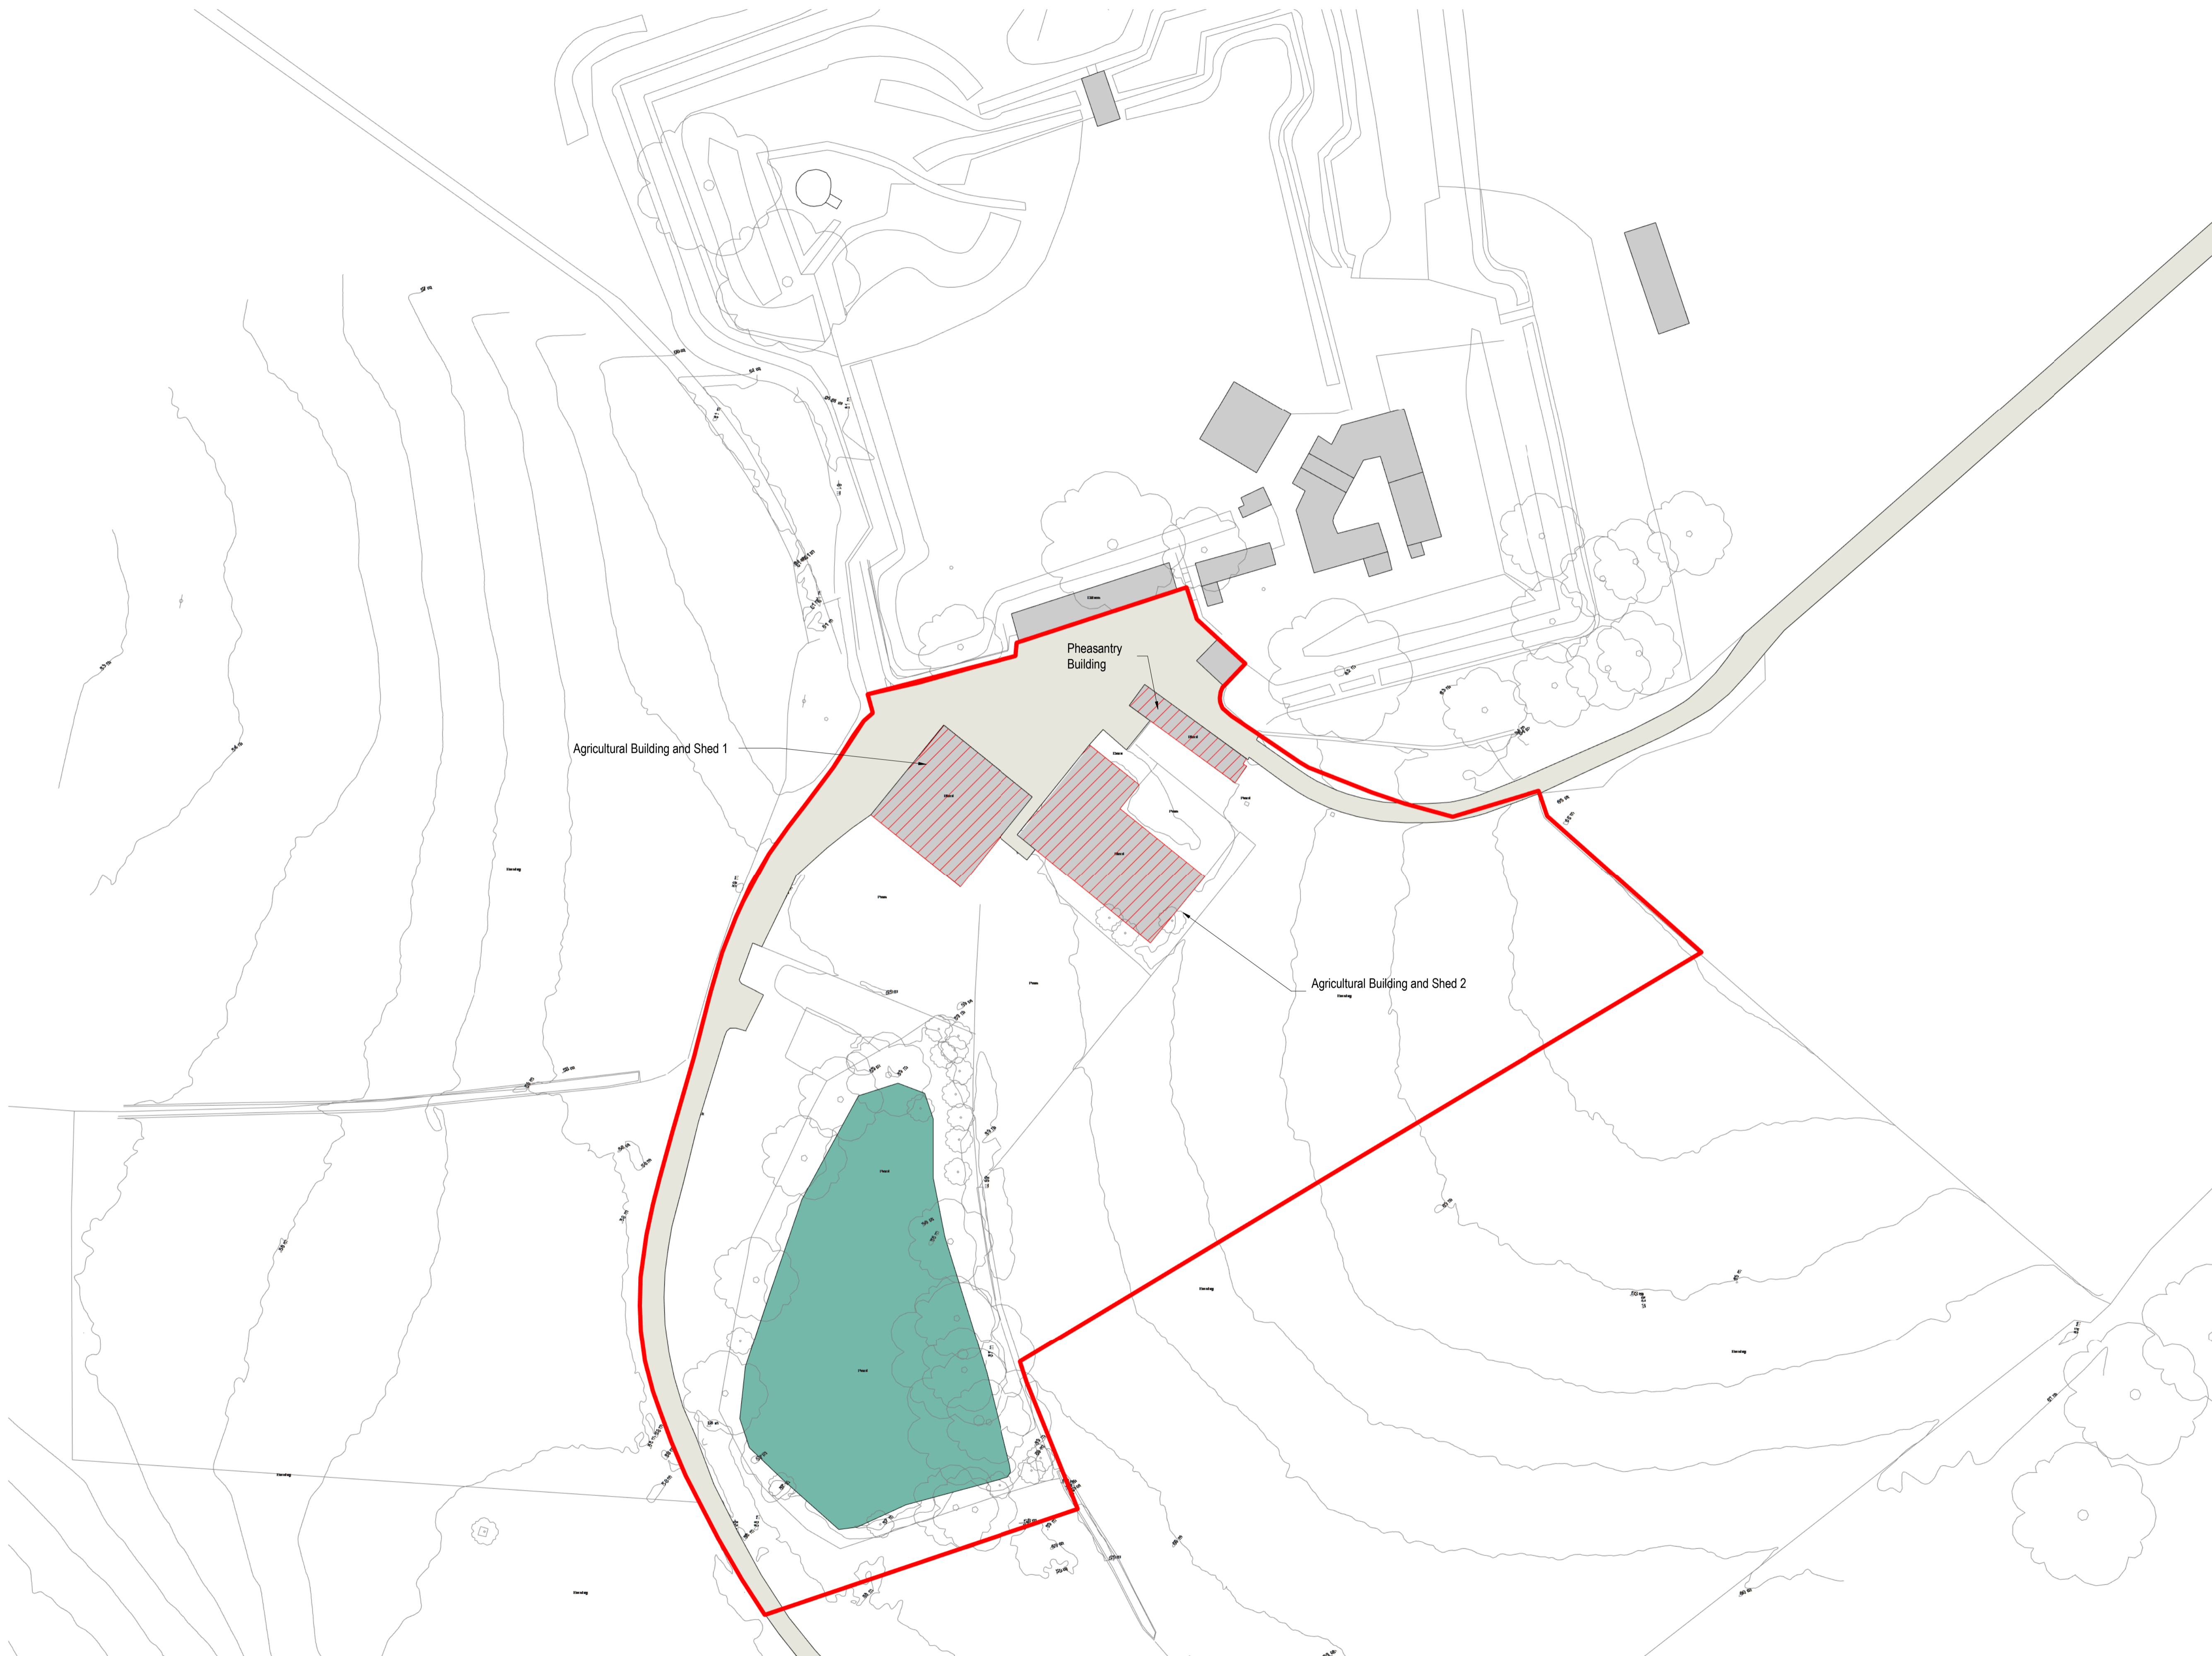

1 Proposed Demolition Block Plan
 1 : 500

