


NOTES

1. ALL LEVELS IN METERS UNLESS NOTED OTHERWISE ON DRAWING.
2. ALL DIMENSIONS AND LEVELS TO BE CHECKED ON SITE PRIOR TO UNDERTAKING ANY WORKS, ORDERING MATERIALS OR FABRICATING ANY COMPONENTS.
3. THIS DRAWING IS TO BE READ IN CONJUNCTION WITH ALL OTHER RELEVANT ENGINEER'S AND ARCHITECT'S DRAWINGS AND RELEVANT SPECIFICATION CLAUSES.

KEY

← DENOTES DIRECTION OF EXISTING ABOVE GROUND SURFACE WATER FLOOD ROUTING.

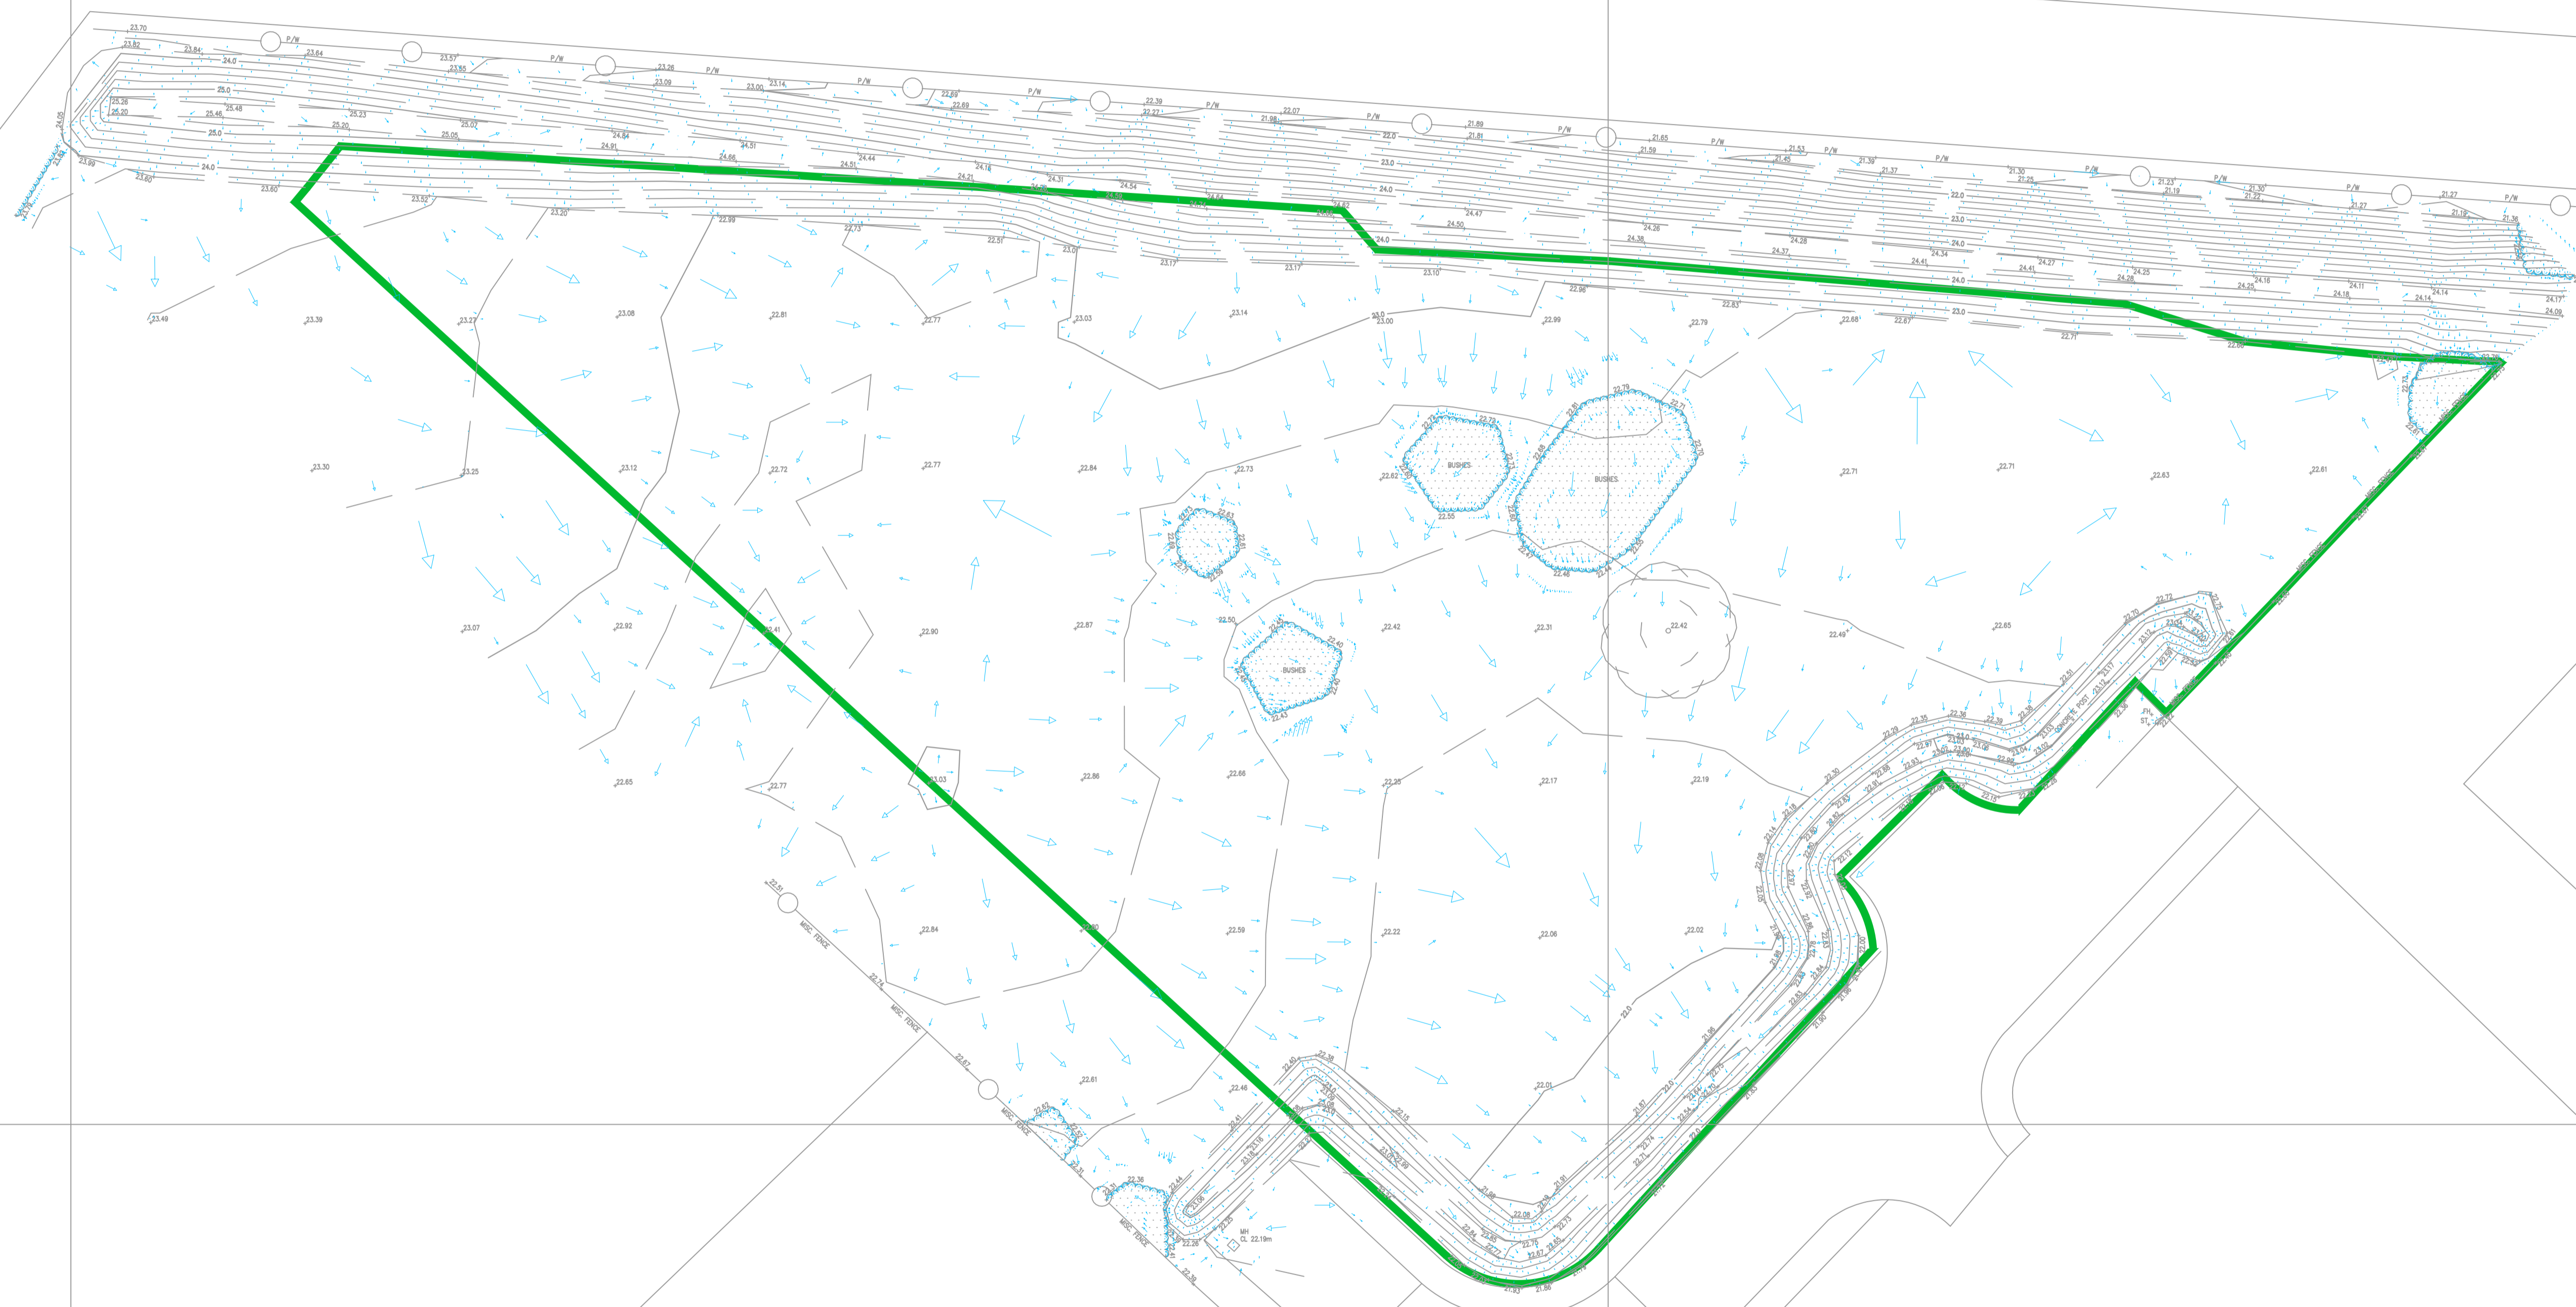

| | | | | | | |
|-------------|-----|----------|-------------|-----|------|------------|
| SI | PO | 14.10.21 | FIRST ISSUE | | | |
| SUITABILITY | REV | DATE | DESCRIPTION | Eng | CHKD | Appr/ Auth |

DRAWING STATUS:

PROJECT TITLE:
MORETUBE, BRYN CEFNI

DRAWING TITLE:
EXISTING FLOOD ROUTING

| | | | | | | |
|-------------|----------------|------------|-------------|----------|------|------|
| DRAWING No: | PROJECT | ORIGINATOR | VOL. | LOC. | TYPE | ROLE |
| 004221 | CCE | V1 | XX | 40:40:01 | C | |
| | CLASSIFICATION | No. | SUITABILITY | REVISION | | |
| | 50:30 | 0002 | S1 | P01 | | |

| | | | |
|-------------|------------|--------|----------------|
| ORIGINATOR: | DATE: | SCALE: | ORIGINAL SIZE: |
| M.JONES | 14.10.2021 | 1:250 | A1 |



Address: CADARN Consulting Engineers Ltd,
Suite B,
Angley Business Centre,
Bryn Cefni,
Llangefni,
LL77 7XA
E-mail: Admin@cadarnconsulting.co.uk
Tel: 01407 730912