


1 LEVEL 00
1 : 100

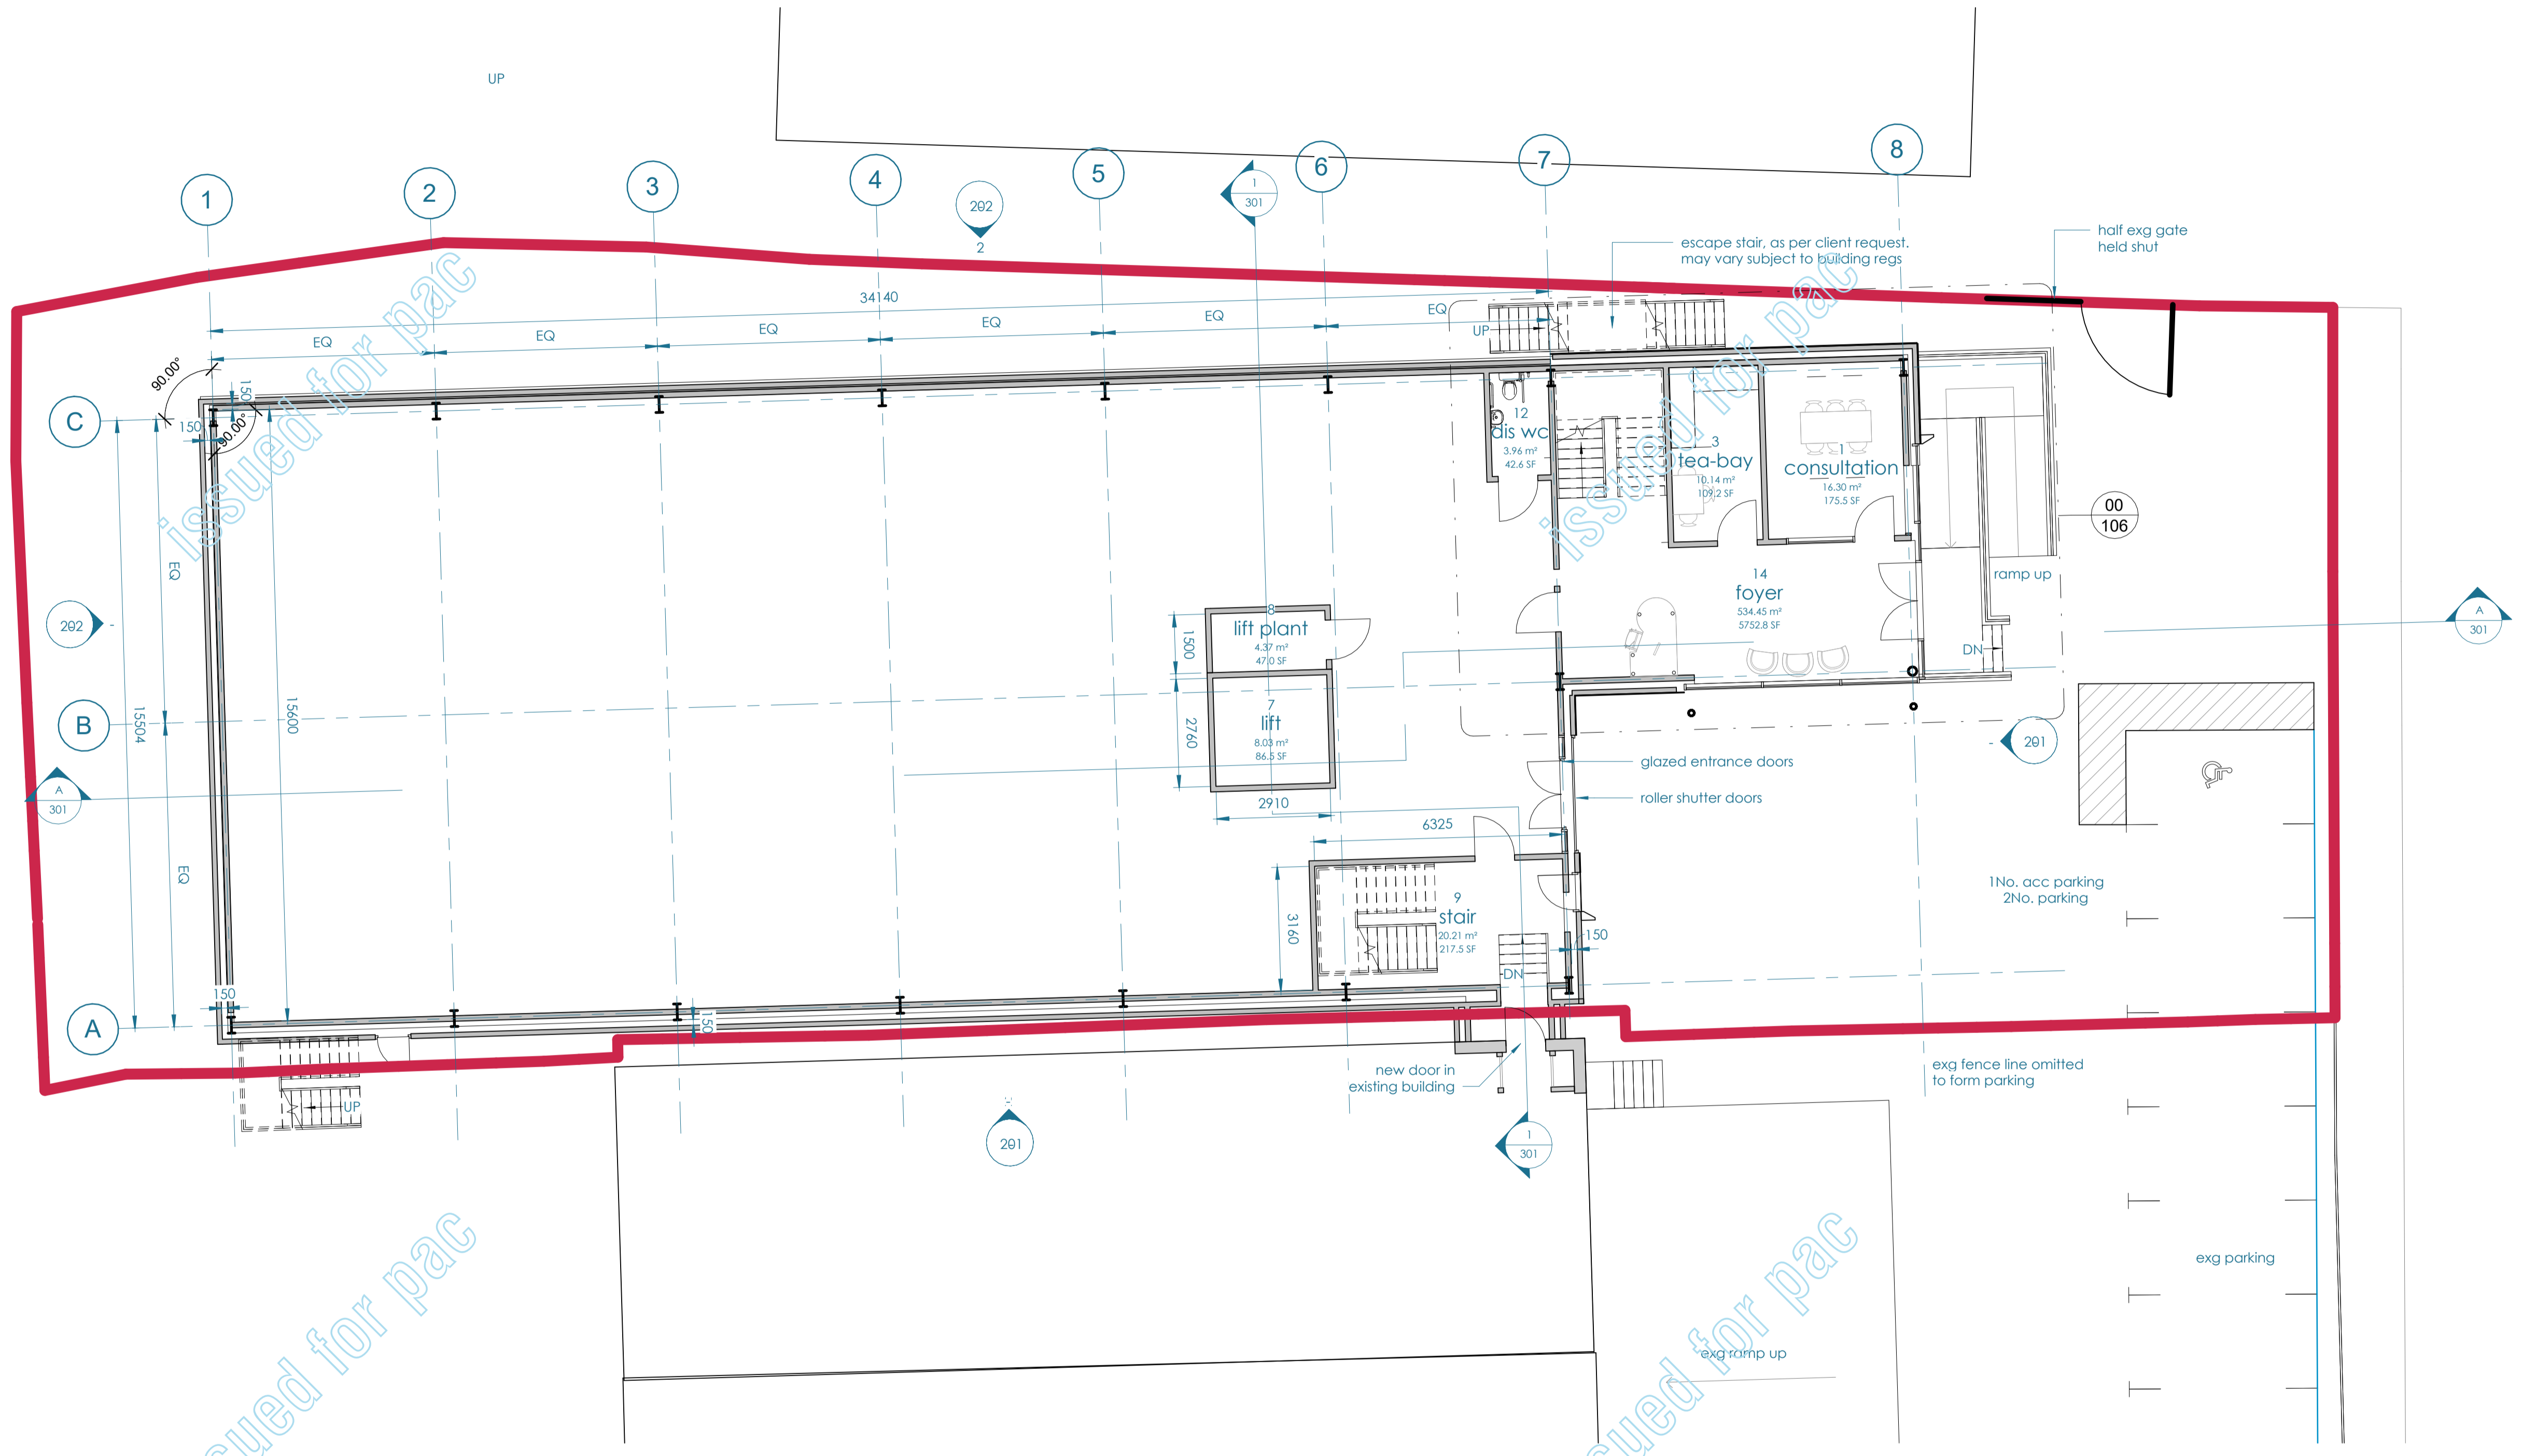

issued for pac

issued for pac

Revision	Description	Date of Revision	Issued by
J	issued for pac	2022.01.11	JRW
H	glazing re-configured to suit client comments and cladding added to office block	2021.11.25	JRW
G	issued for planning	2021.07.14	JRW
F	issued for planning	2021.07.08	JRW
E	revised and issued for comment	2021.06.29	JRW
D	revised and issued for comment	2021.06.14	JRW
C	revised and issued for comment	2021.05.28	AJR
B	revised and issued for comment	2021.05.25	JRW
A	preliminary issue for comment	2021.04.19	AJR